


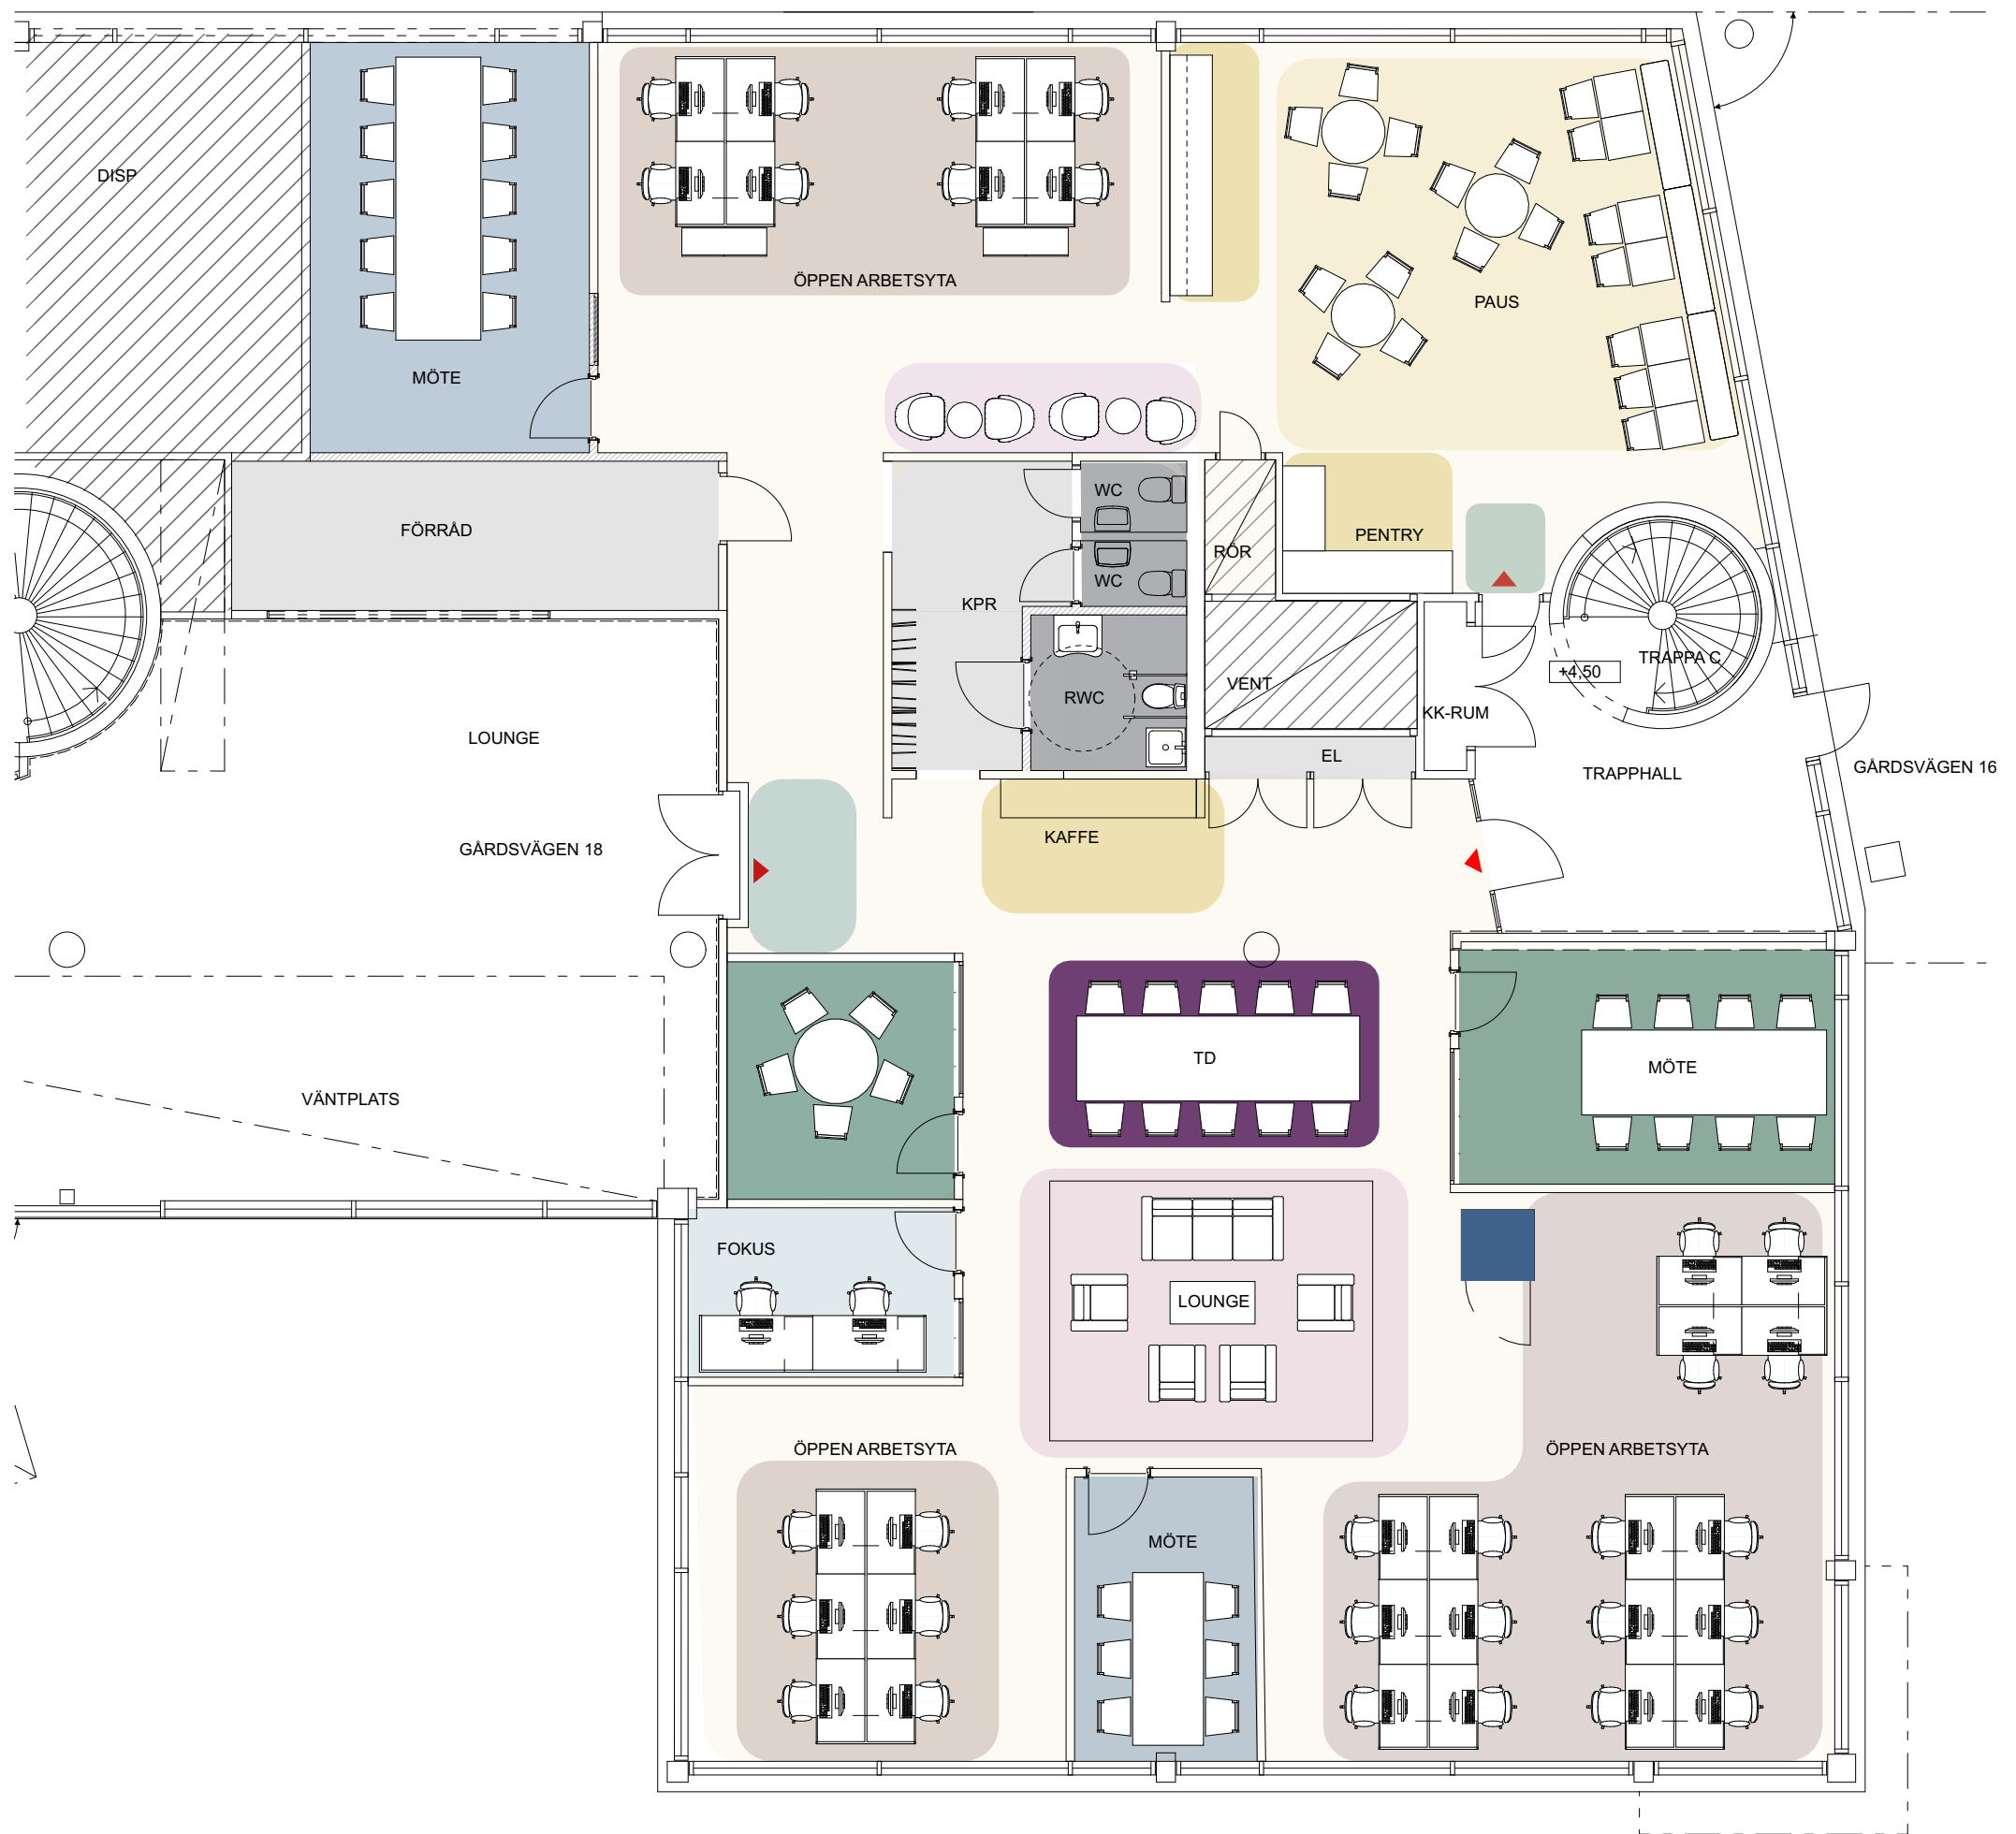

STIGBYGELN 6

GÅRDSVÄGEN 16-18
PLAN 1, BV
381 KVM
A-46-1-102.1 MÖBLERINGSPLAN SKISS A
2025-02-19

SKALA 1:100

