


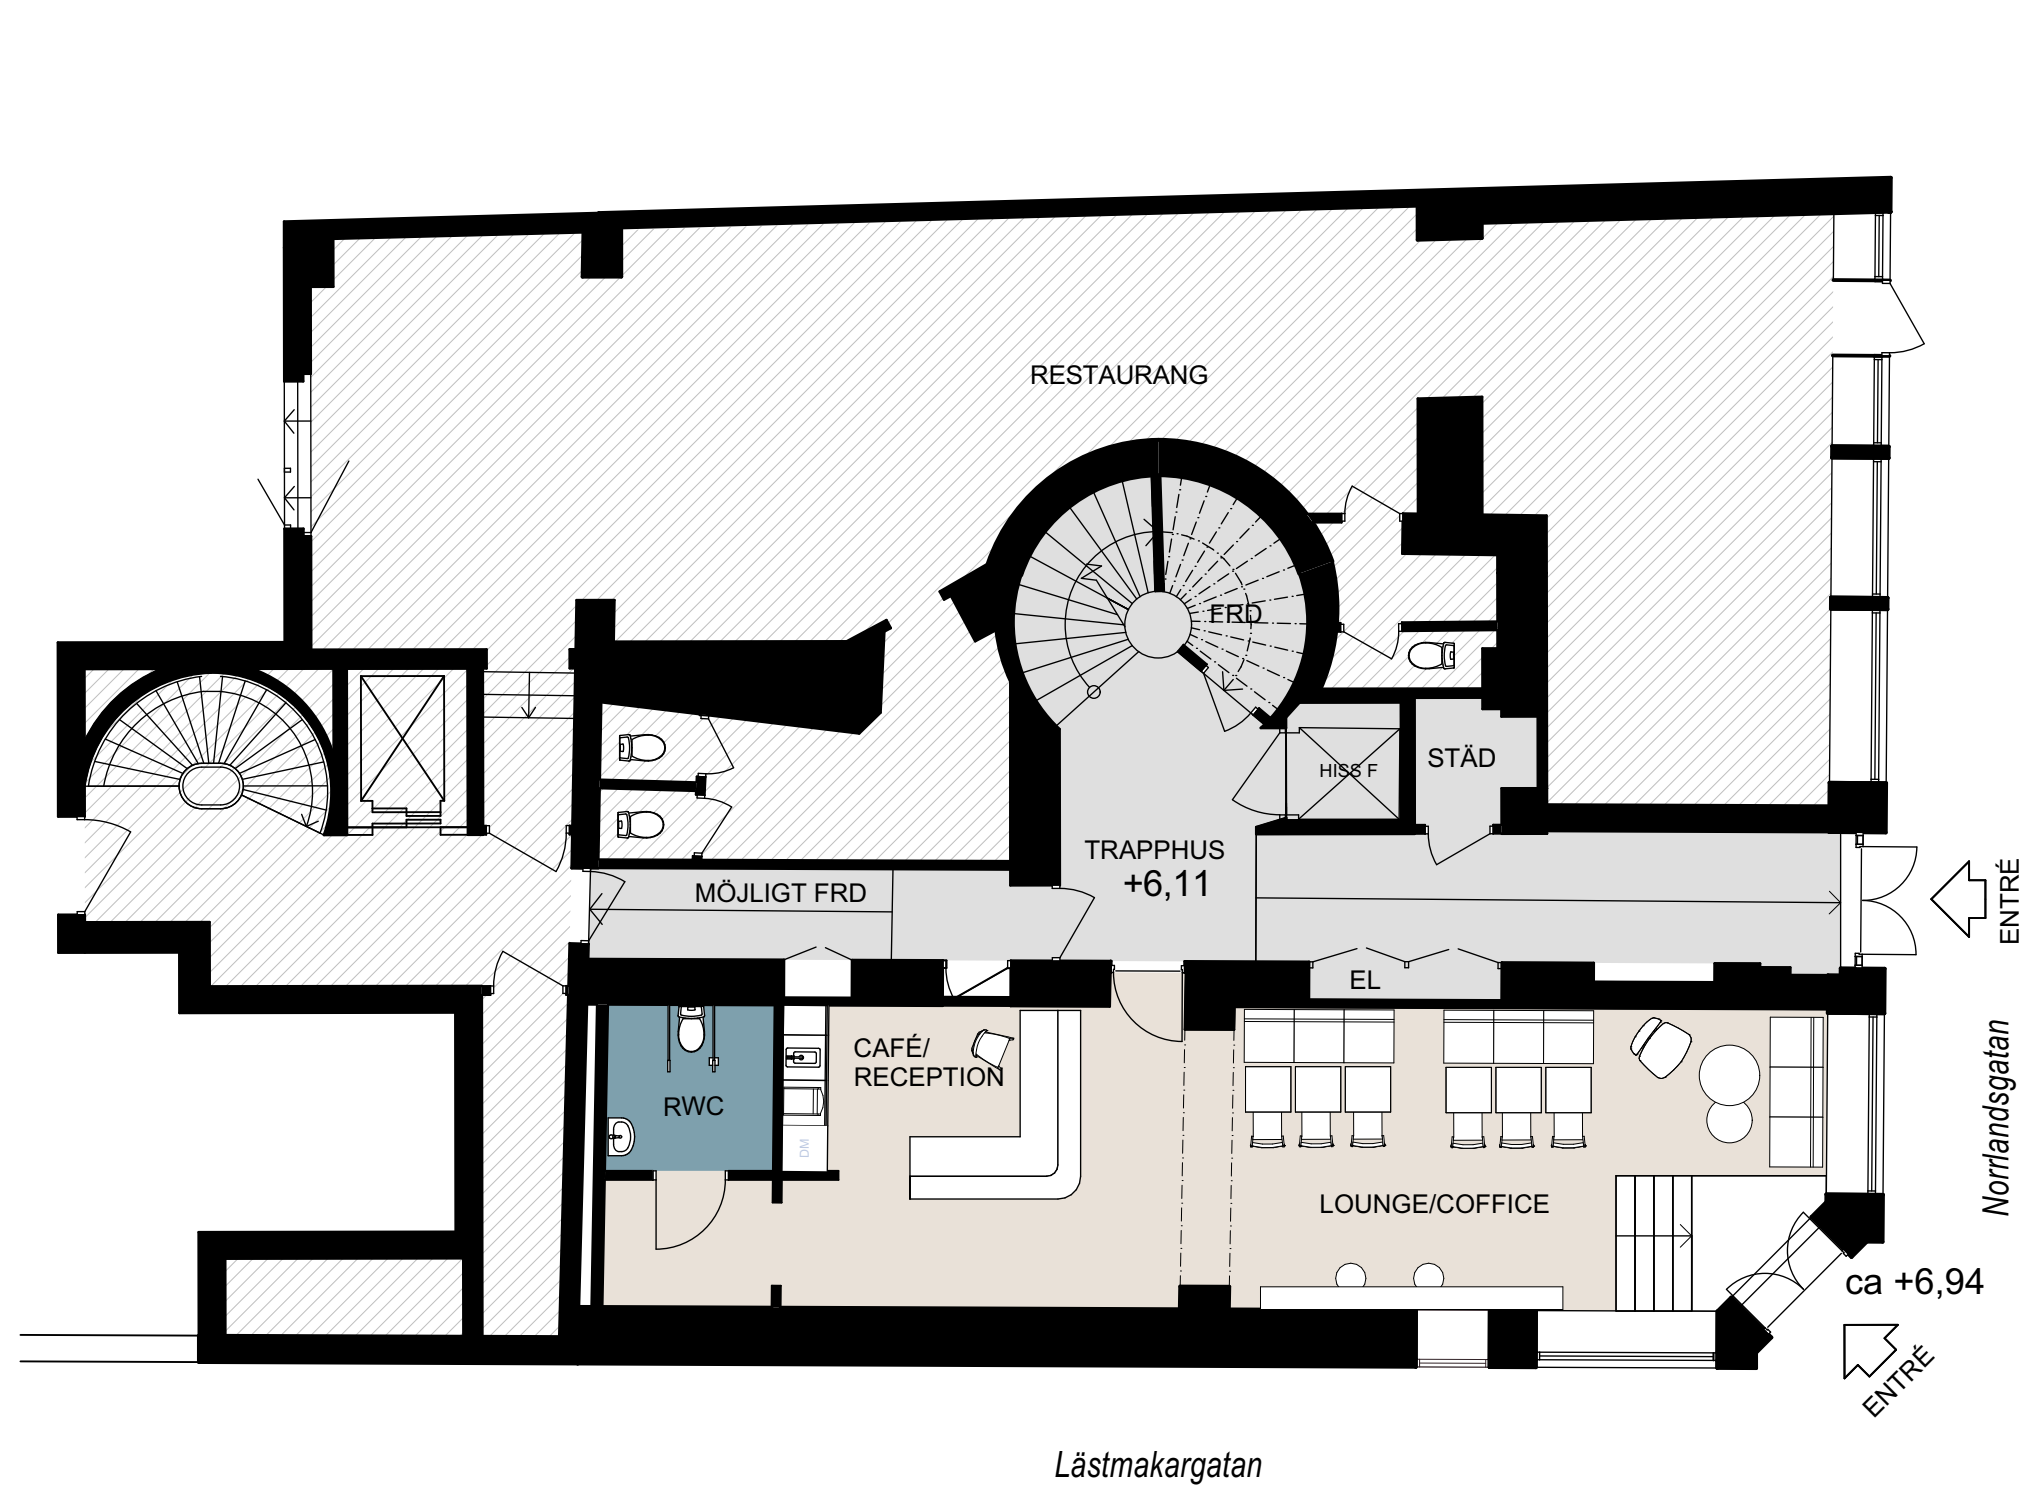

MER /

T 08-658 79 00 www.mer.se

SKALA 1:100



KV BOCKEN 47,
NORRLANDSGATAN 23
SKISS SINGLE TENANT
Skala 1:100 A3/2025-03-10
PLAN 0, BV