


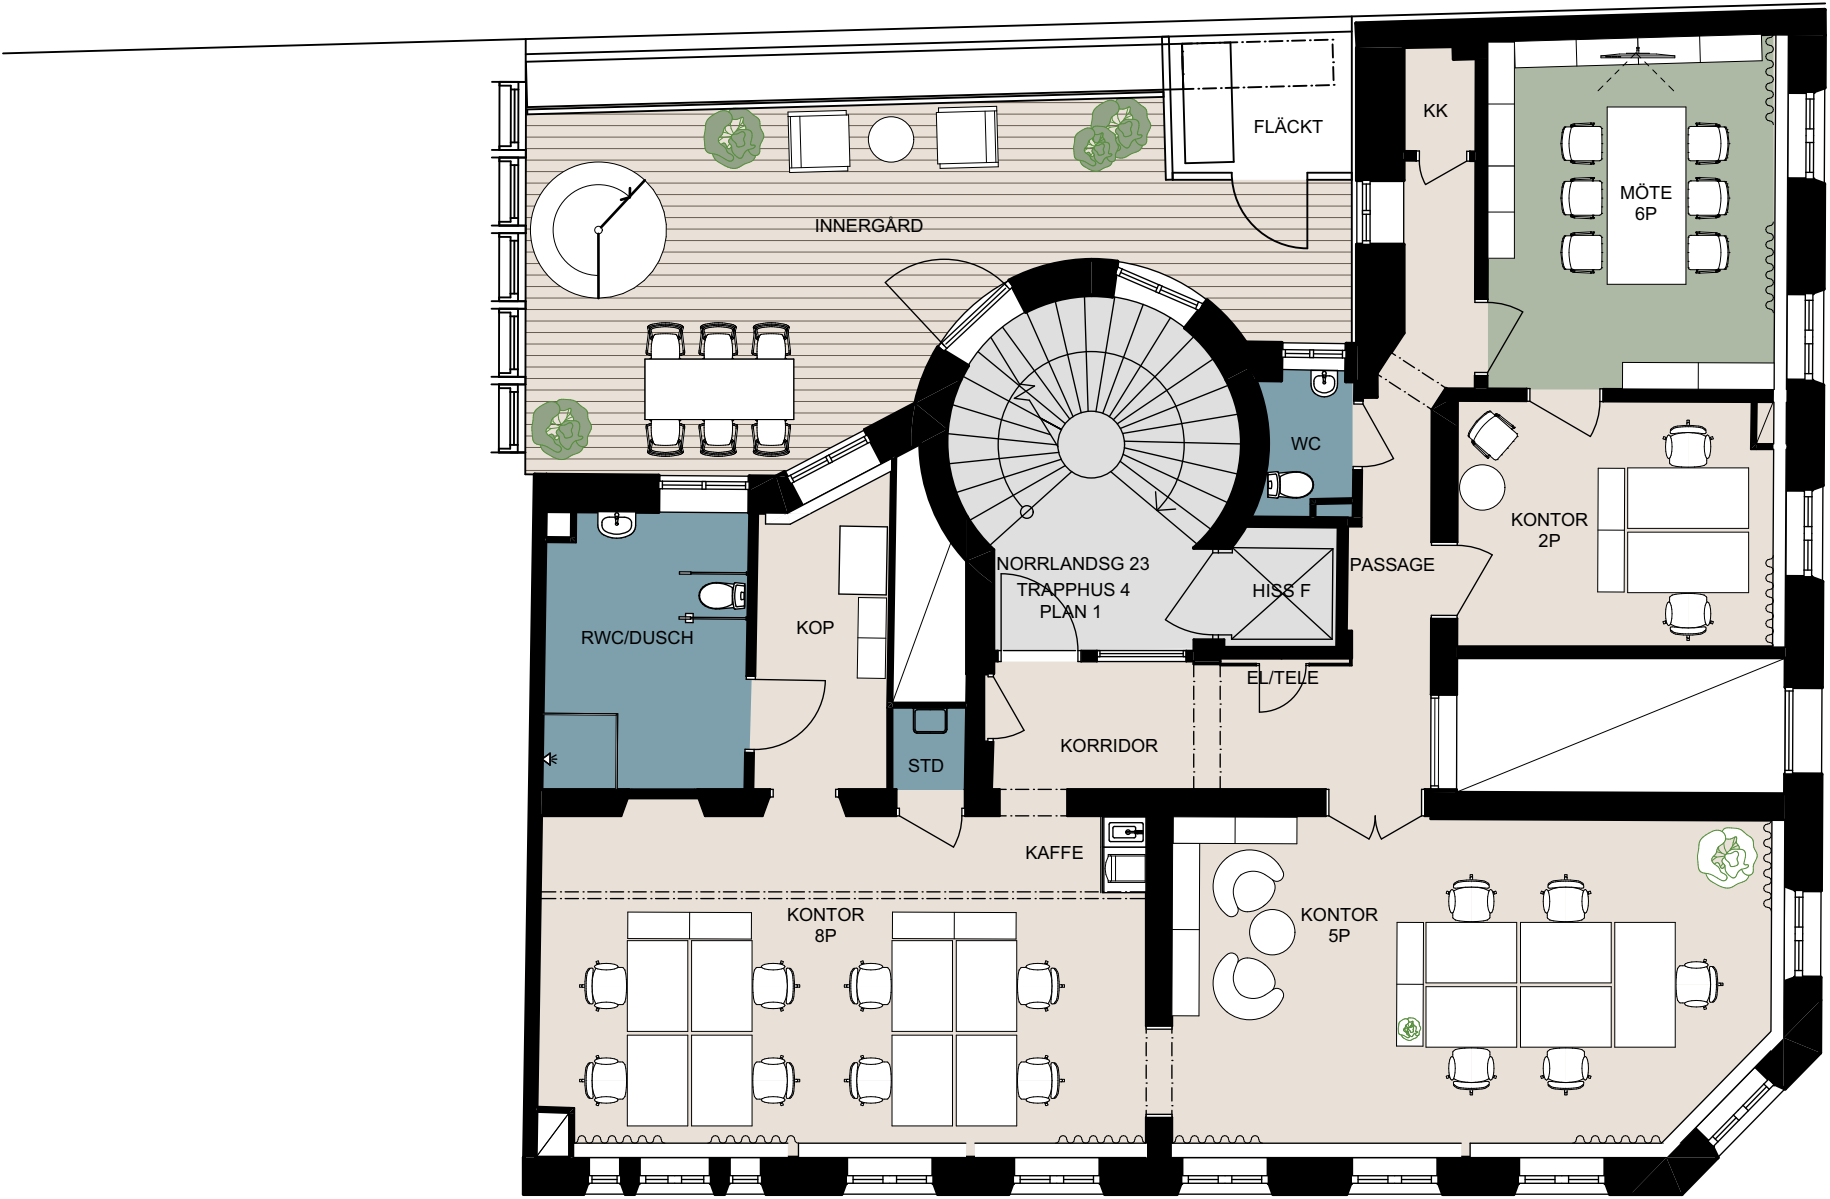

KONTORSYTA CA 150 KVM

TRAPPHUS CA 17 KVM

15 ARBETSPLATSER

1 ST MÖTE 6P

1 RWC

1 WC

1 ST KAFFESTATION

STÄD

KOPIERING

KK-RUM

INNERGÅRD



MER /

T 08-658 79 00 www.mer.se

SKALA 1:100



KV BOCKEN 47,
NORRLANDSGATAN 23
SKISS SINGLE TENANT
Skala 1:100 A3/2025-03-10
PLAN 1