


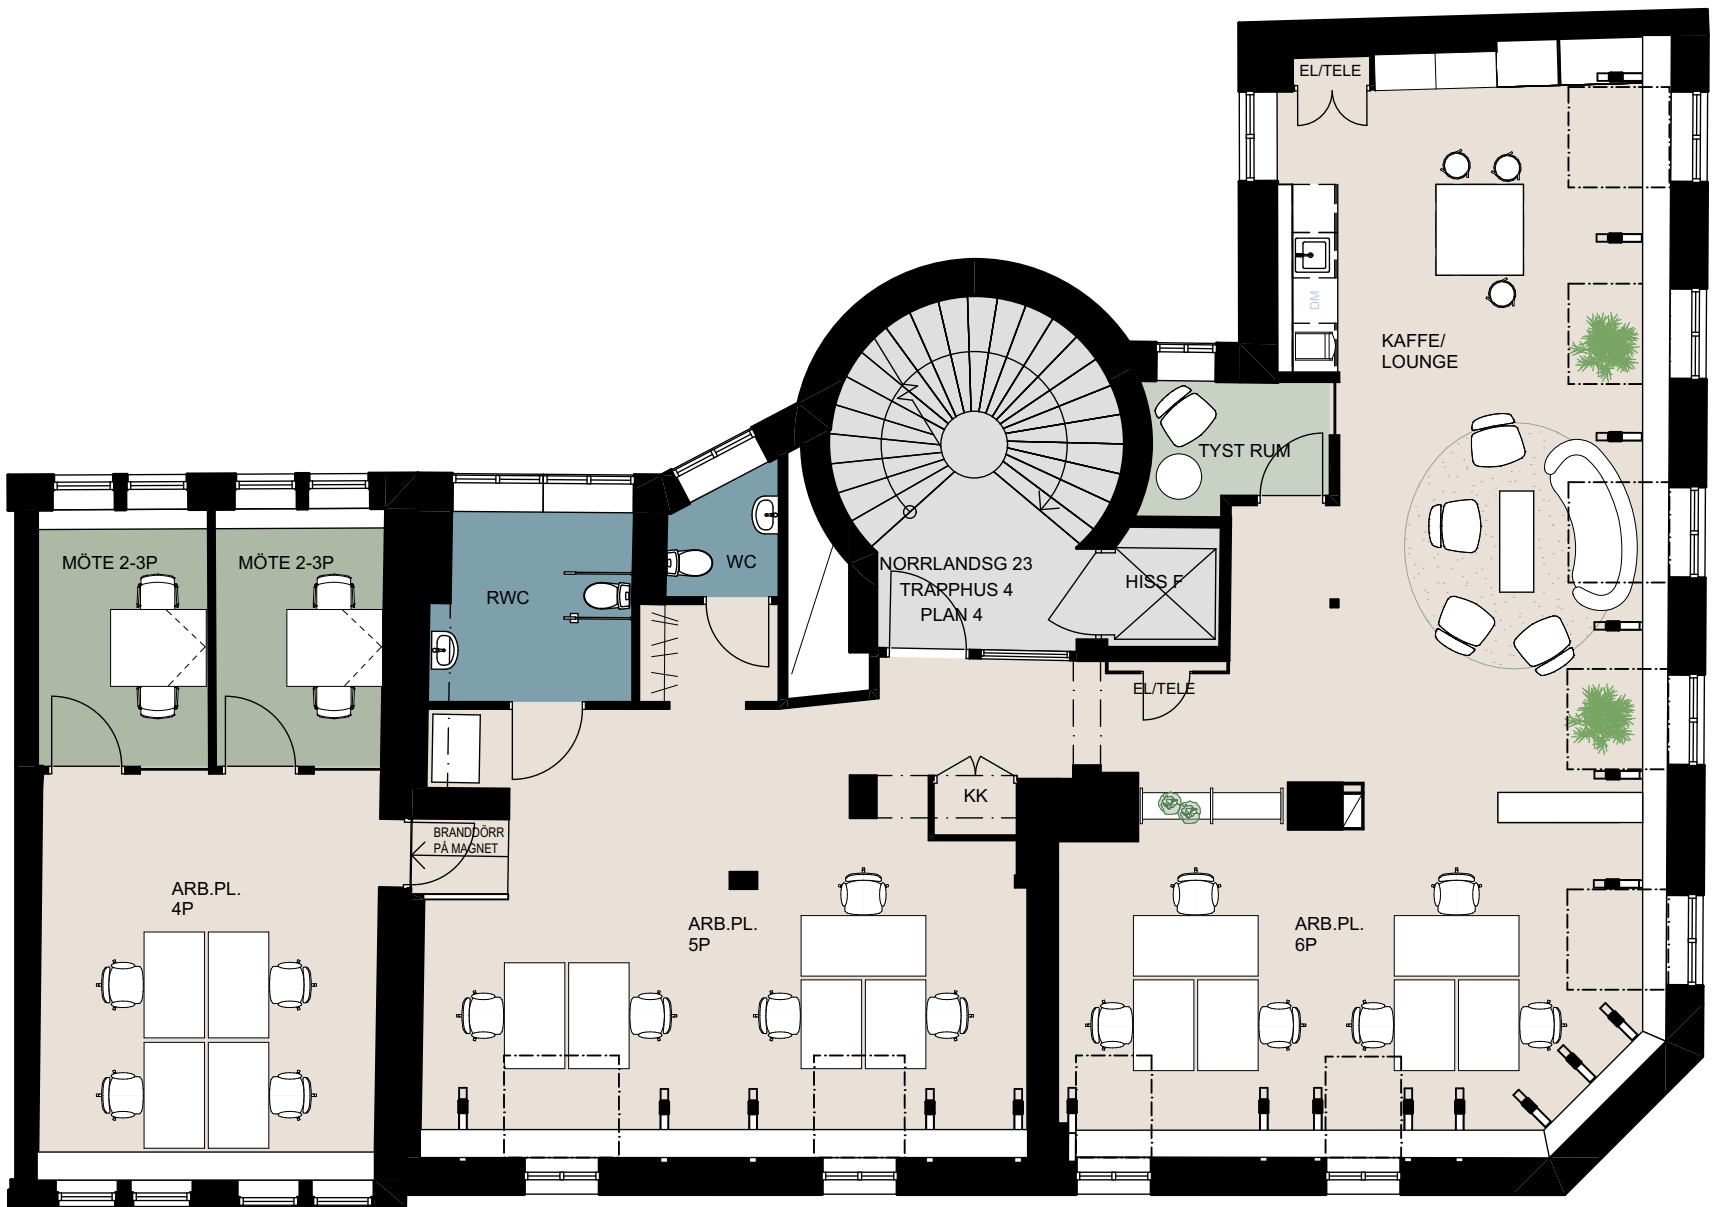

KONTORSYTA CA 192 KVM

TRAPPHUS CA 17 KVM

15 ARBETSPLATSER

2 ST MÖTE Å 2-3P

1 TYST RUM Å 1P

1 RWC/D

1 WC


KAFFE/ LOUNGE



MER /

T 08-658 79 00 www.mer.se

SKALA 1:100

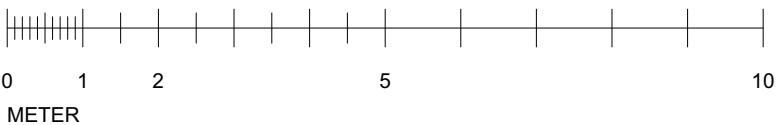

KV BOCKEN 47,
NORRLANDSGATAN 23
SKISS SINGLE TENANT
Skala 1:100 A3/2025-03-10
PLAN 4